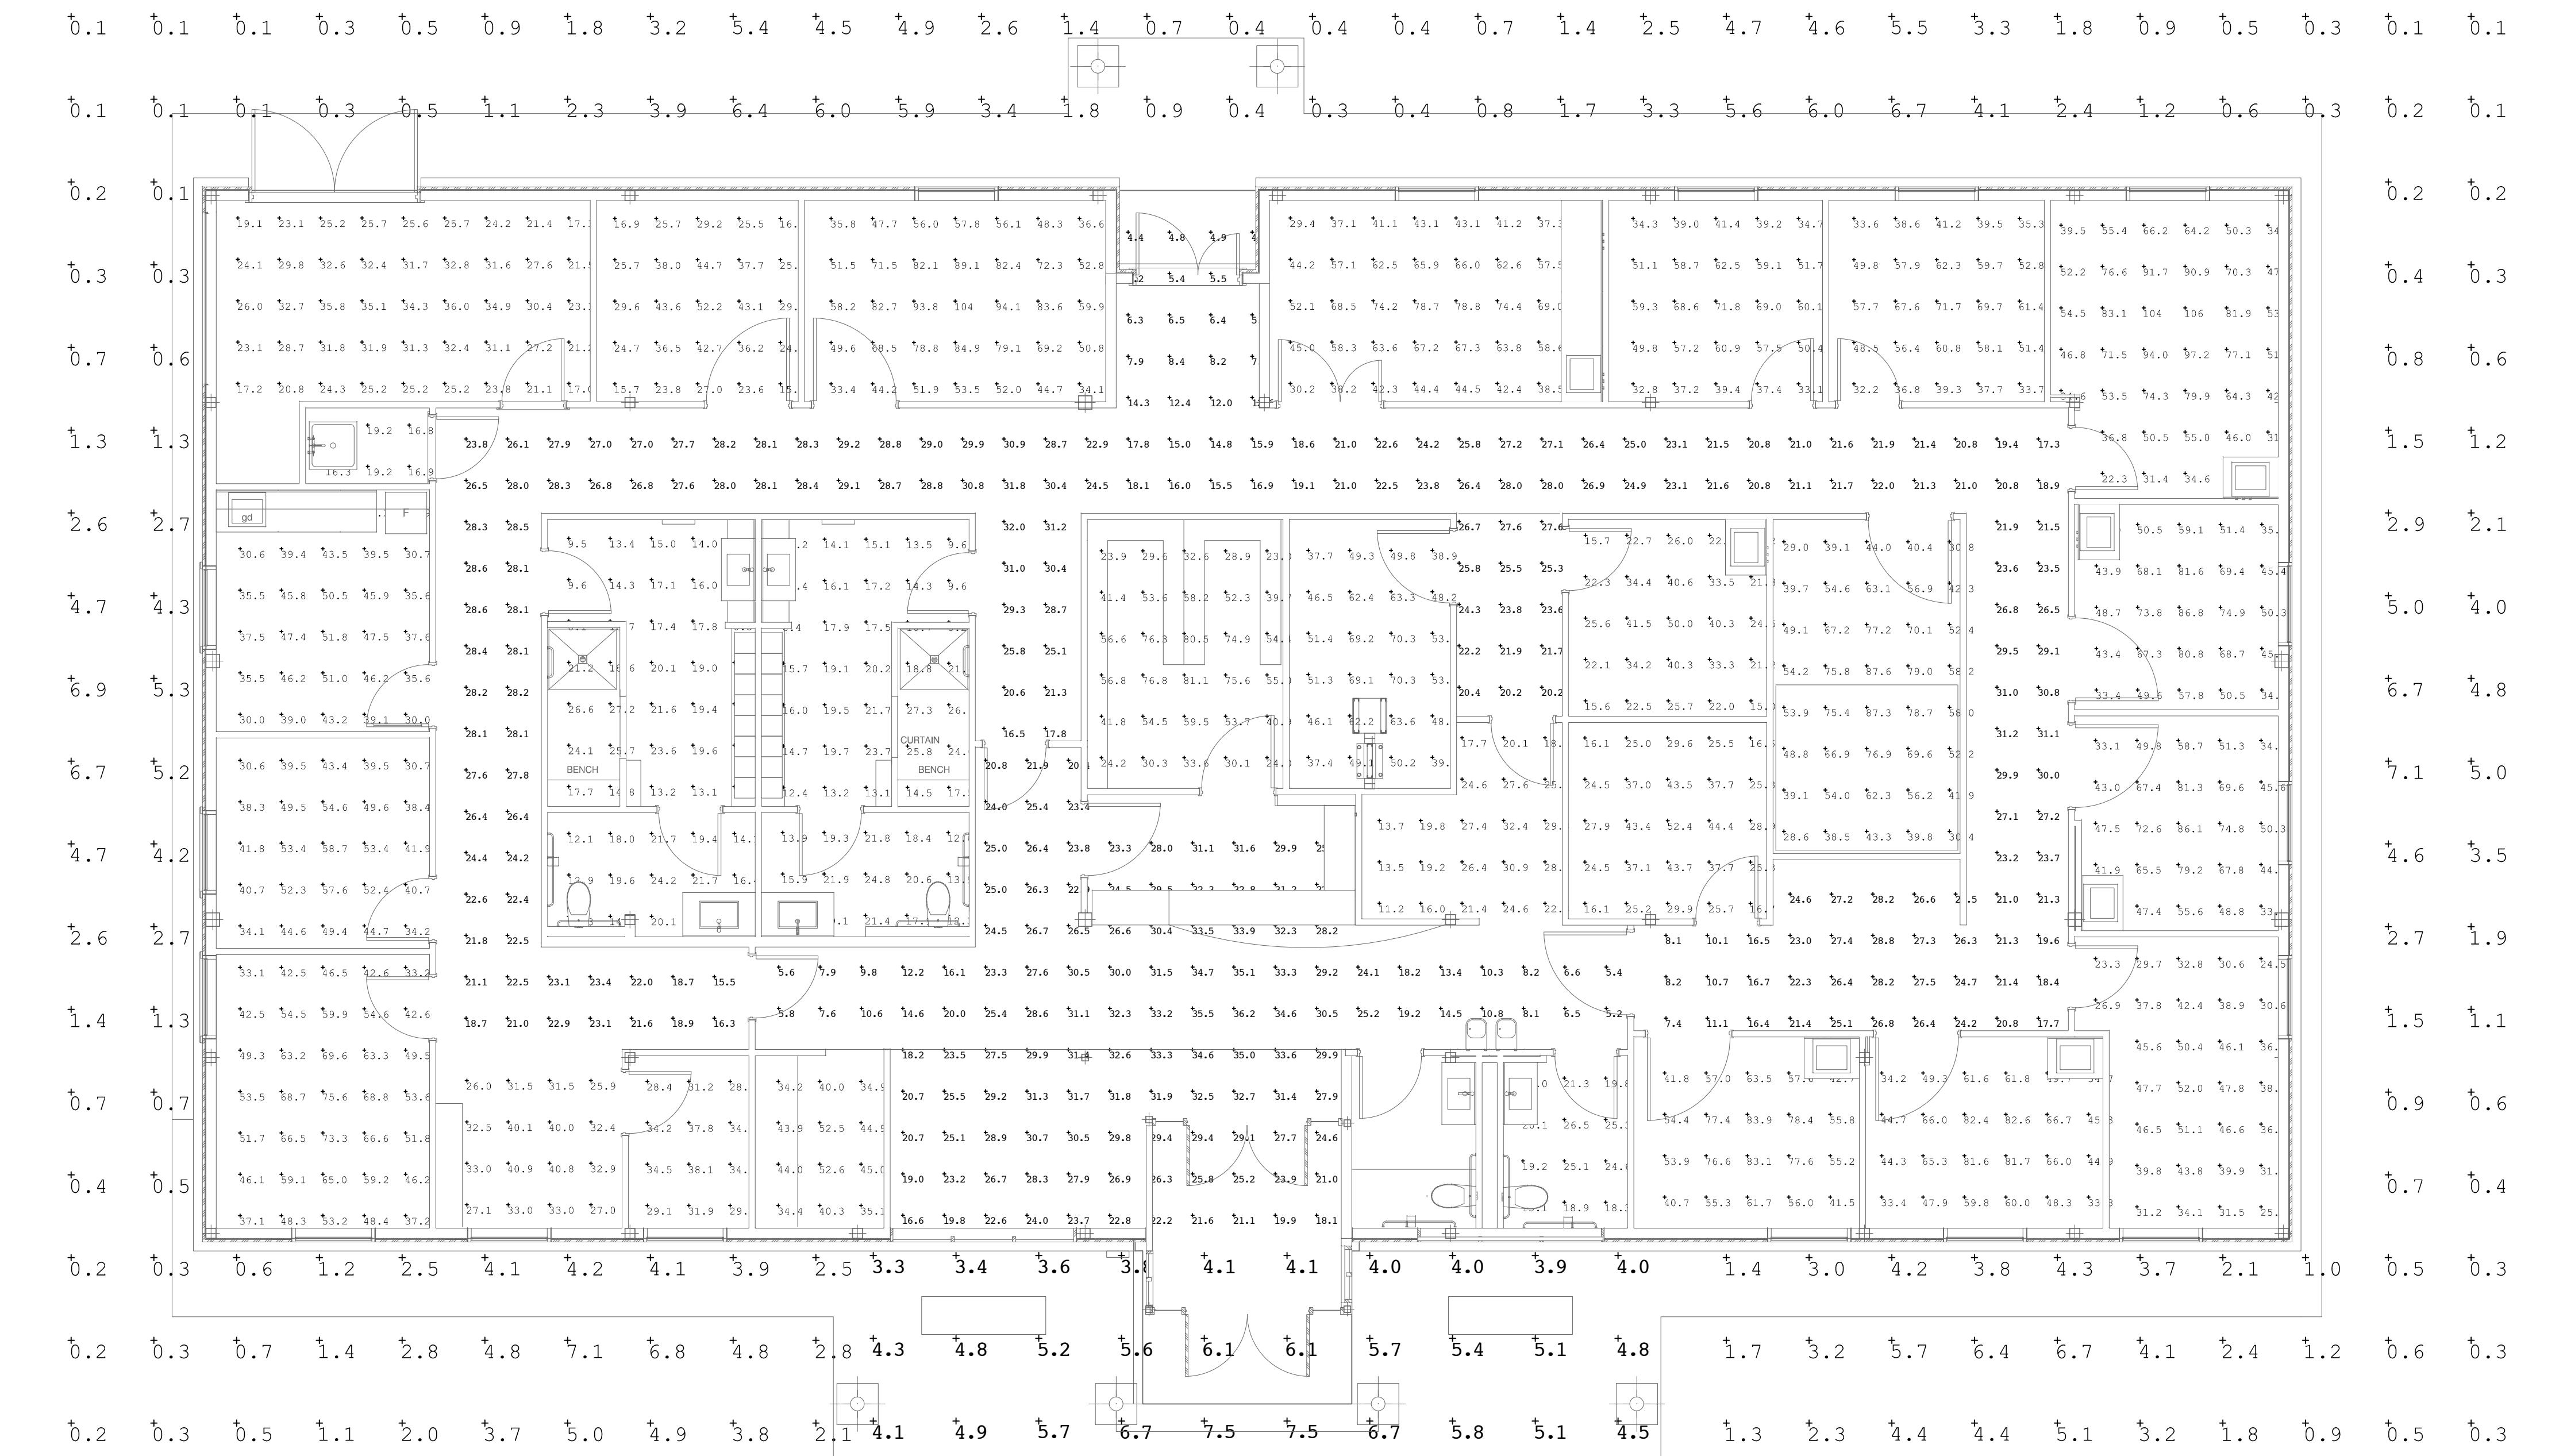
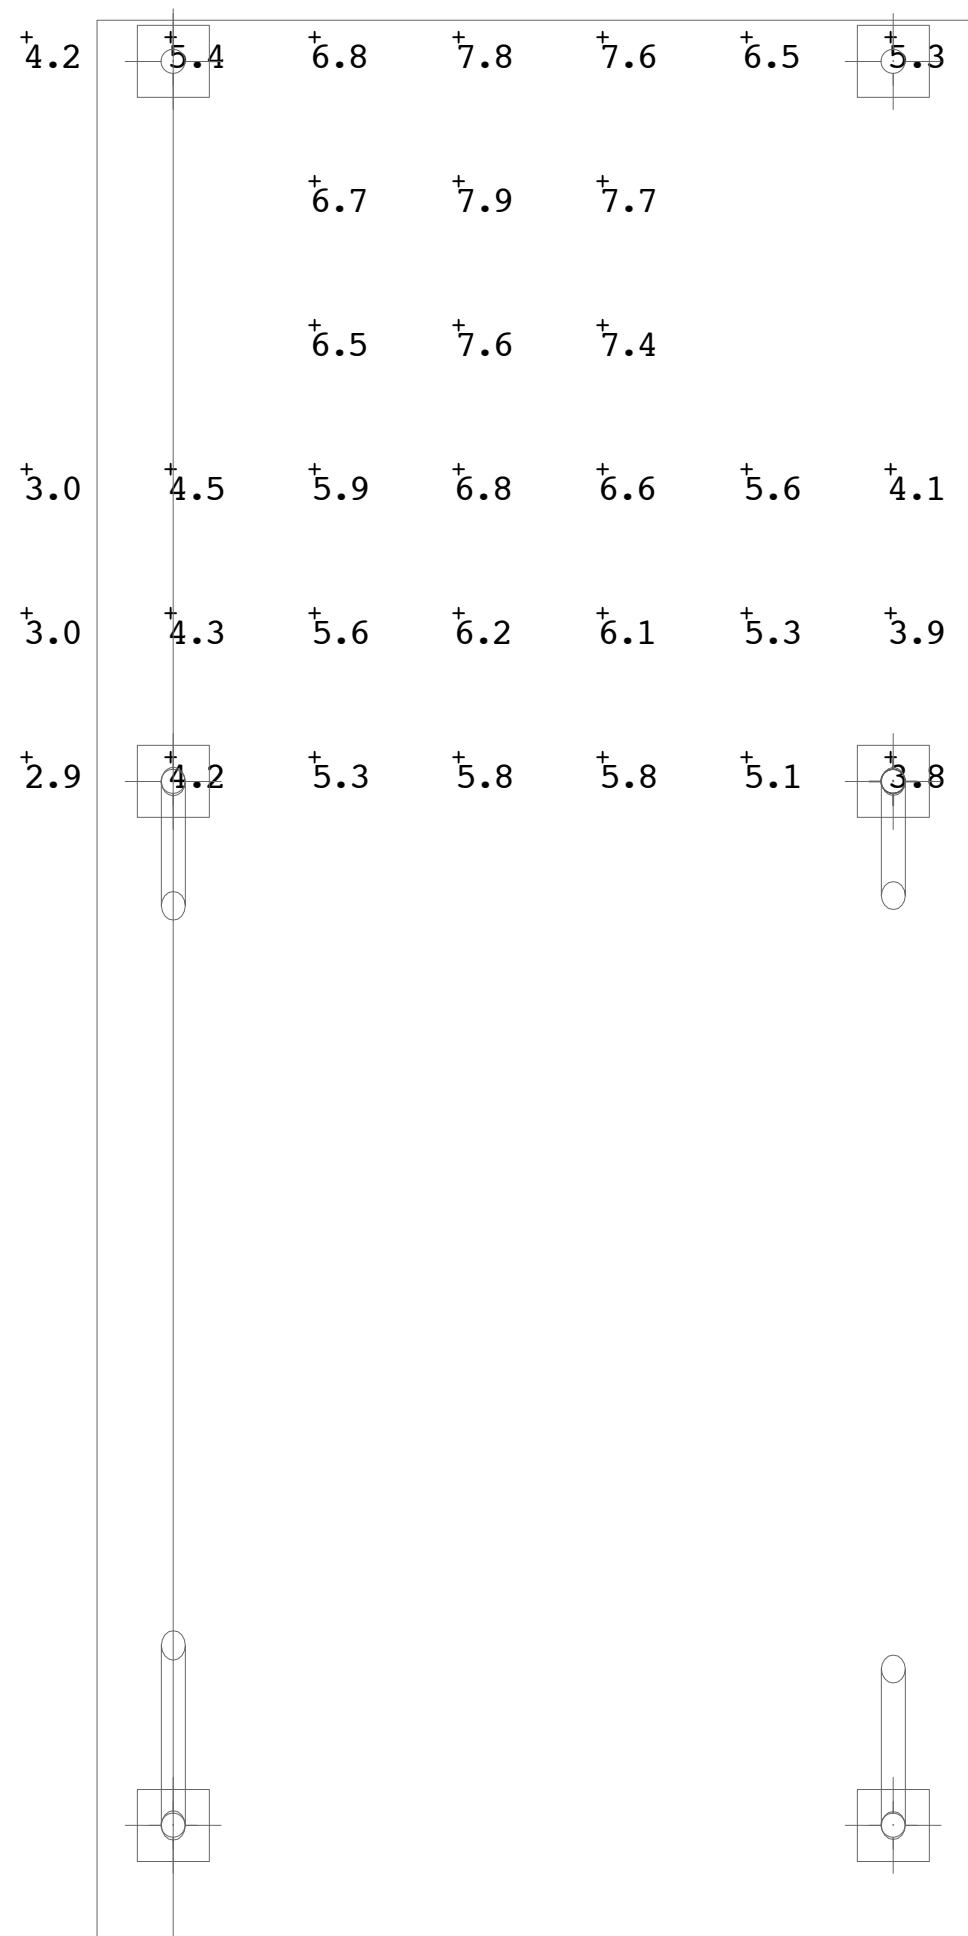


PLAN
NORTH

Calculation Summary									
Label	CalcType	Units	Avg	Max	Min	Avg/Min	Max/Min	PtSpclr	PtSpclf
001 ELECT_Workplane	Illuminance	Fc	27.07	36.0	17.0	1.59	2.12	2	2
002 LOUNGE_Workplane	Illuminance	Fc	38.70	51.8	24.8	1.56	2.09	2	2
003 LCPD-LPO_Workplane	Illuminance	Fc	44.56	58.7	30.6	1.46	1.92	2	2
004 OIC_Workplane	Illuminance	Fc	53.62	75.6	33.1	1.62	2.28	2	2
005 COPY_Workplane	Illuminance	Fc	32.98	40.9	25.9	1.27	1.58	2	2
006 STORAGE_Workplane	Illuminance	Fc	32.62	38.1	28.4	1.15	1.34	2	2
007 KIOSK-CHECK IN_Workplane	Illuminance	Fc	41.82	52.6	34.2	1.22	1.54	2	2
010 WOMENS_Workplane	Illuminance	Fc	20.93	26.5	15.1	1.39	1.75	2	2
011 ADULT SCREENING_Workplane	Illuminance	Fc	60.71	83.9	40.7	1.49	2.06	2	2
012 EXAM 1_Workplane	Illuminance	Fc	56.08	82.6	33.4	1.68	2.47	2	2
013 PROVIDER_Workplane	Illuminance	Fc	37.95	52.0	23.3	1.63	2.23	2	2
014 EXAM 2_Workplane	Illuminance	Fc	55.27	86.1	31.7	1.74	2.72	2	2
015 VISION TEST_Workplane	Illuminance	Fc	56.15	86.8	33.4	1.68	2.60	2	2
016 IMMUNIZATION_Workplane	Illuminance	Fc	59.15	106	19.6	3.02	5.40	2	2
017 OCC-HEALTH_Workplane	Illuminance	Fc	50.15	71.7	32.2	1.56	2.23	2	2
018 PREV MED NURSE_Workplane	Illuminance	Fc	50.25	71.8	32.8	1.53	2.19	2	2
019 TREATMENT_Workplane	Illuminance	Fc	52.29	78.8	29.4	1.78	2.68	2	2
020 EXAM SCREENING_Workplane	Illuminance	Fc	63.16	104	33.4	1.89	3.10	2	2
021 STORAGE_Workplane	Illuminance	Fc	30.11	52.2	15.4	1.96	3.39	2	2
022 MENS LOCKER_Workplane	Illuminance	Fc	16.52	27.2	8.1	2.04	3.36	2	2
023 WOMENS LOCKER_Workplane	Illuminance	Fc	16.59	27.3	8.2	2.02	3.33	2	2
024 STAFF MEN TILT_Workplane	Illuminance	Fc	17.26	24.2	10.3	1.68	2.35	2	2
025 STAFF WOMEN TILT_Workplane	Illuminance	Fc	17.87	24.8	12.3	1.45	2.02	2	2
026 RECORDS_Workplane	Illuminance	Fc	48.79	81.1	23.0	2.12	3.53	2	2
027 COMM_Workplane	Illuminance	Fc	53.41	70.3	37.4	1.43	1.88	2	2
029 CHAIR STOR-CORR_Workplane	Illuminance	Fc	22.46	32.4	11.2	2.01	2.89	2	2
030 SOILED_Workplane	Illuminance	Fc	27.51	50.0	15.0	1.83	3.33	2	2
031 CLEAN_Workplane	Illuminance	Fc	30.39	52.4	16.1	1.89	3.25	2	2
033 AUDIO_Workplane	Illuminance	Fc	55.31	87.6	28.6	1.93	3.06	2	2
034 JNN_Workplane	Illuminance	Fc	17.47	19.2	16.3	1.07	1.18	2	2
037 WAITING-CIRCULATION_Floor	Illuminance	Fc	24.71	36.2	5.2	4.75	6.96	2	2
FRONT DESK	Illuminance	Fc	36.41	46.0	25.7	1.42	1.79	2	2
MAIN CORRIDOR_Floor	Illuminance	Fc	22.44	32.0	4.4	5.10	7.27	2	2
EXTERIOR	Illuminance	Fc	3.71	7.9	0.1	37.10	79.00	4	4

FINAL SUBMISSION
APRIL 9, 20130' 2' 4' 8'
SCALE: 3/16" = 1'-0"IF SHEET IS LESS THAN (30"x42") IT IS
A REDUCED PRINT; SCALE ACCORDINGLY

EL200

BES DESIGN/BUILD		NATURAL RESOURCES & ENVIRONMENTAL AFFAIRS	P.W. DWG. NO.	DEPARTMENT OF THE NAVY	NAVAL SUPPORT ACTIVITY
706 MIDDLE ST., FORTUNE, AL 36532 251-990-5778		SATISFACTORY TO DATE		NAVAL FACILITIES ENGINEERING COMMAND PANAMA CITY, FLORIDA	
ARCH. & ENGR. SEAL		SAFETY DEPARTMENT		CONSTRUCT NAVAL BRANCH HEALTH CLINIC PANAMA CITY	
FLORIDA BES DESIGN/BUILD LLC NO. 29785		SATISFACTORY TO DATE		LIGHTING CALCULATIONS	
W.H. BOLTON PROFESSIONAL ENGINEER NO. 56537 STATE OF FLORIDA 04-06-2009		FIRE DEPARTMENT		NAV FAC DRAWING NO. N/A	
CERTIFICATE OF AUTHORIZATION		SUPERVISOR WWB	APPROVED	DATE	HOMC PROJ. NO. S20-13-200 CONSTR. CONTR. NO.
		PUBLIC WORKS SUPERVISOR	SATISFACTORY TO DATE		MACC. T.O.# SHEET 5 OF 13
		PUBLIC WORKS OFFICER	SATISFACTORY TO DATE		